


GENERAL NOTES

1. ALL DIMENSIONS & SITE CONDITIONS ARE TO BE CONFIRMED ON SITE BY THE CONTRACTOR. CONTRACTOR IS RESPONSIBLE TO VISIT THE SITE PRIOR TO SUBMITTING A TENDER & MAKE THEMSELVES FAMILIAR WITH CONDITIONS THAT MAY AFFECT THE WORK.

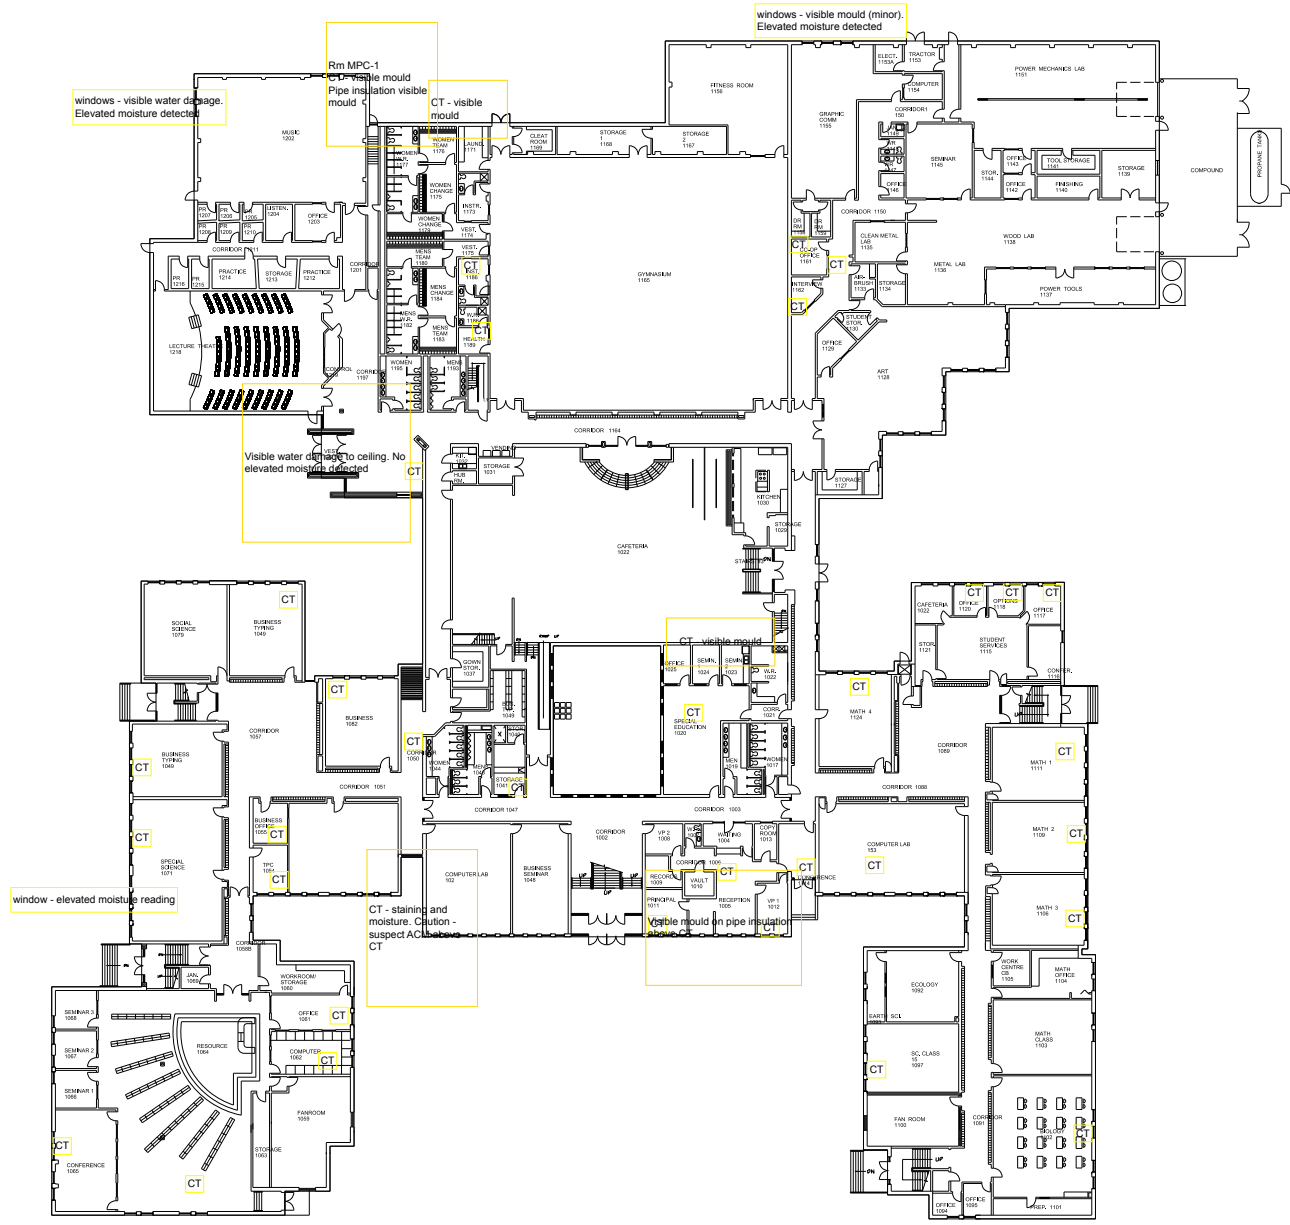

MAIN FLOOR

SCALE = 1:250

CT - affected ceiling tile area

**PRELIMINARY
NOT FOR CONSTRUCTION**

Prince Edward Island Transportation and Infrastructure Renewal
PO Box 2000
 Tel 902 368 5100 Charlottetown
 Fax 902 369 5096 Prince Edward Island
 http://www.gov.pe.ca/ Canada C1A 7N8

A = Detail #
 BB = Sheet # (Where Detail Required)
 CC = Sheet # (Where Detail Not)

Project Title:
Colonel Gray Senior High

Drawing Title:
Main Floor Plan

Scale: 1:250 Design By: -
 Drawn By: - Date: January 2011

Project No.: 110 0000 Drawing #: A1 of 0

11/03/2011
 1:00 PM
 V:\SCHOOL\110000\Proj\110000\F101.dwg